
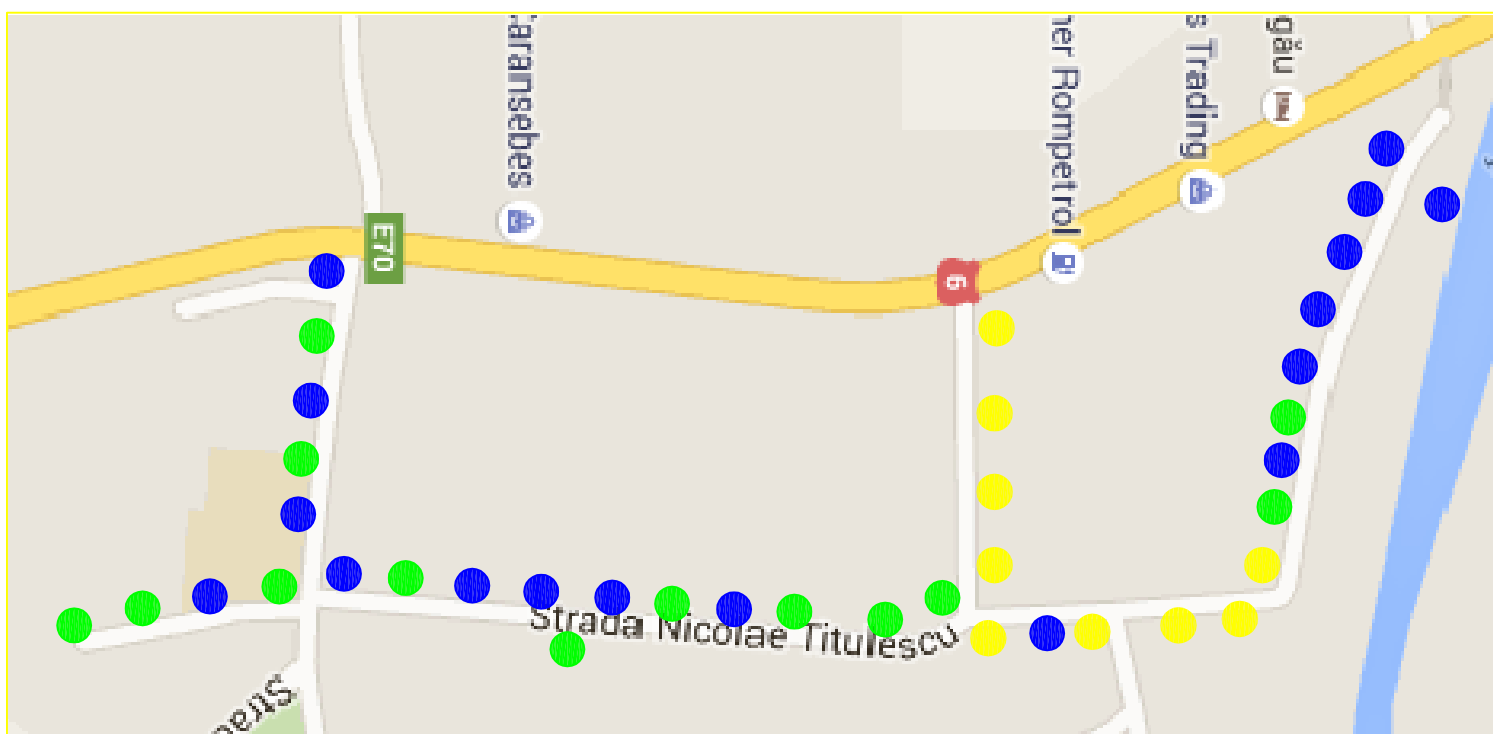
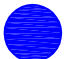



SITUATIA EXISTENTA ZONA 1

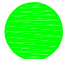

LEGENDA

	Stalp neechipat cu sistem electric de iluminat	- 39 buc
	Stalp echipat cu corp de iluminat cu lampa de 125 w vapori de mercur	- 13 buc
	Stalp echipat cu corp de iluminat cu lampa de 250 w vapori de sodiu	-10 buc