


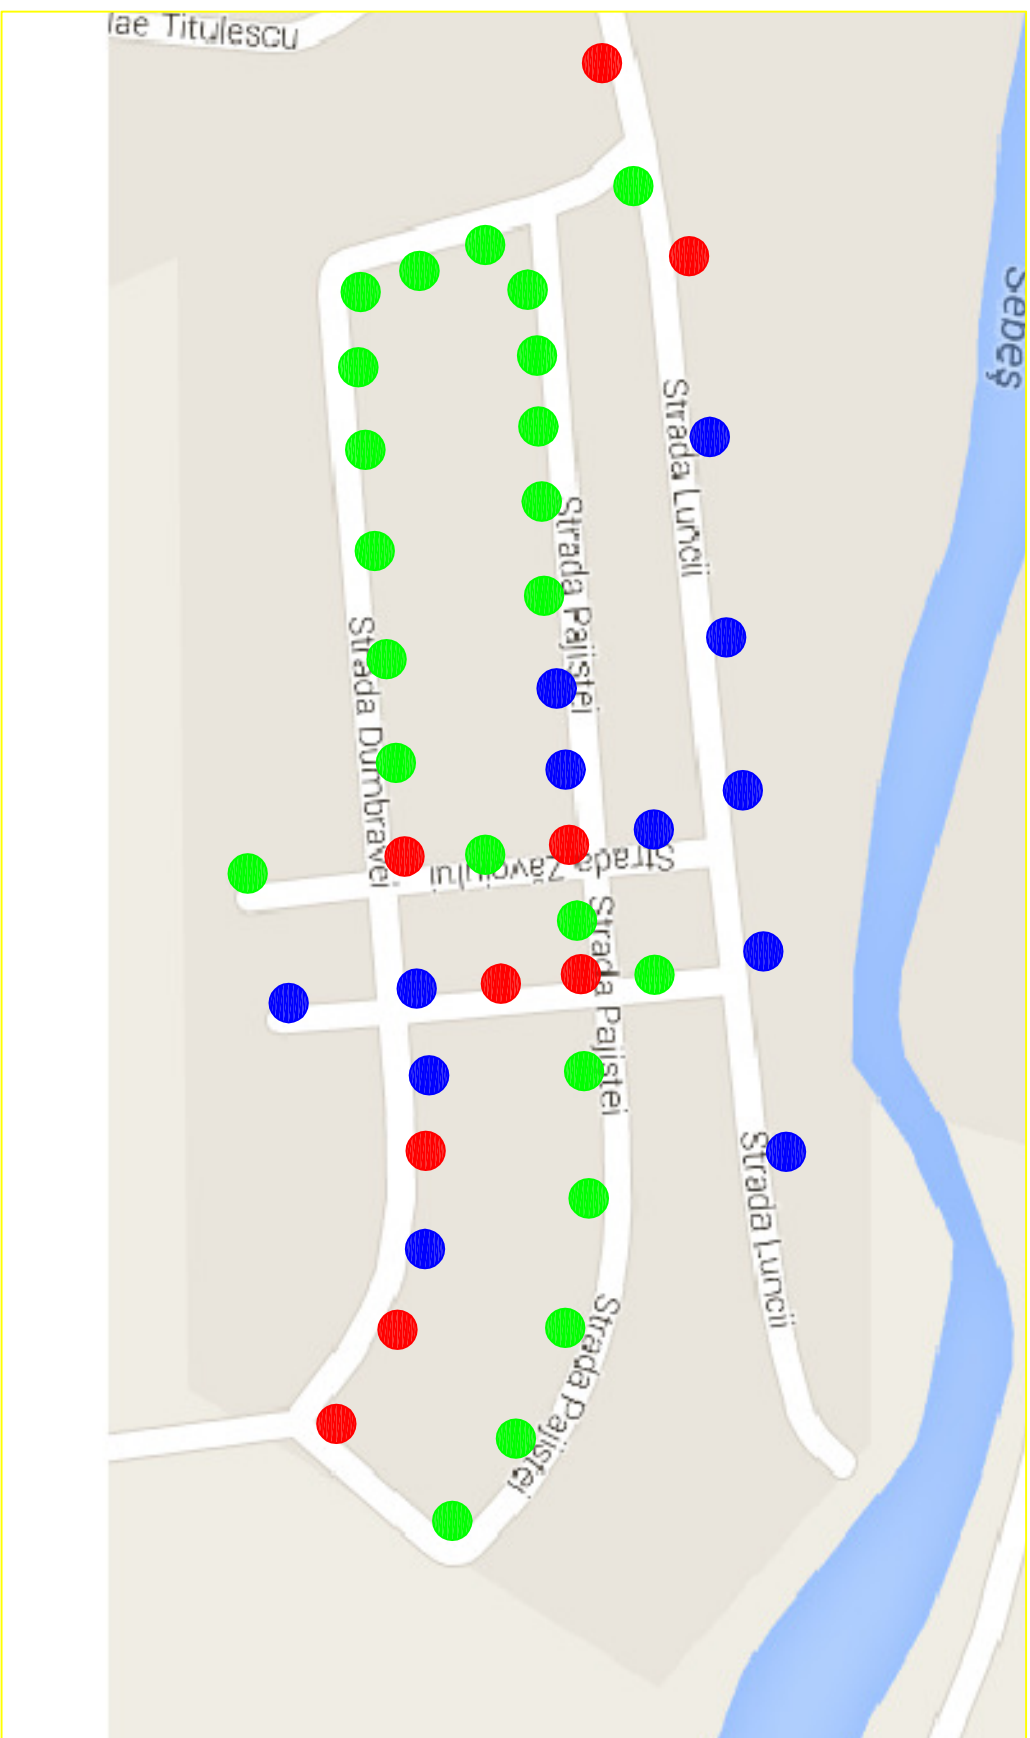


SITUATIA EXISTENTA ZONA 2



LEGENDA

-  Stalp neechipat cu sistem electric de iluminat - 44 buc
-  Stalp echipat cu corp de iluminat cu lampa de 150 w vapori de mercur - 23 buc
-  Stalp echipat cu corp de iluminat cu lampa de 250 w vapori de mercur - 9 buc