


# SOLUTIA PROPUISA ZONA 2

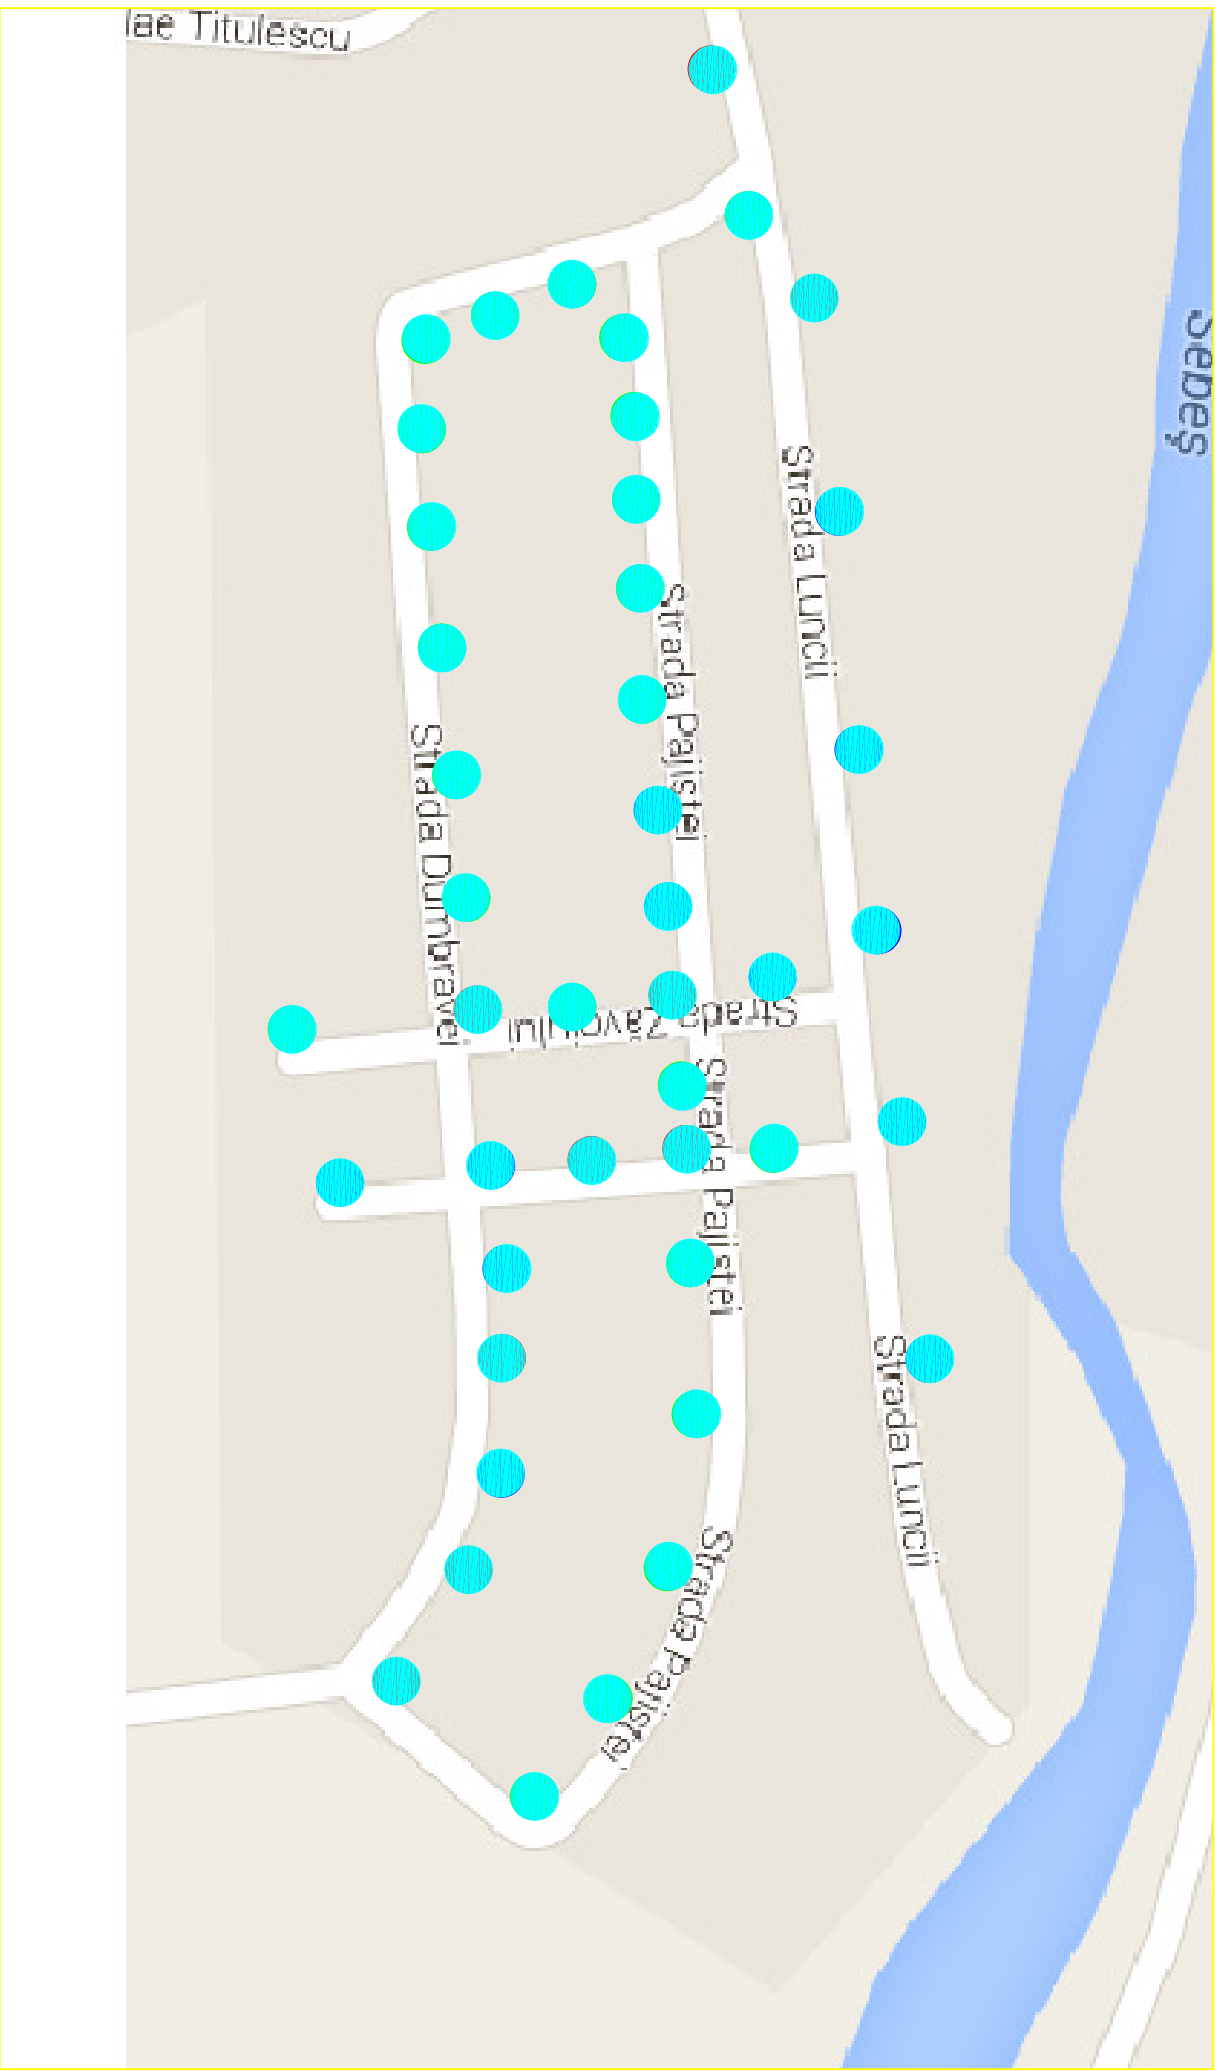

## LEGENDA



Echipare cu corp de iluminat cu LED 42 W

- 44 buc