


SITUATIA EXISTENTA ZONA 3

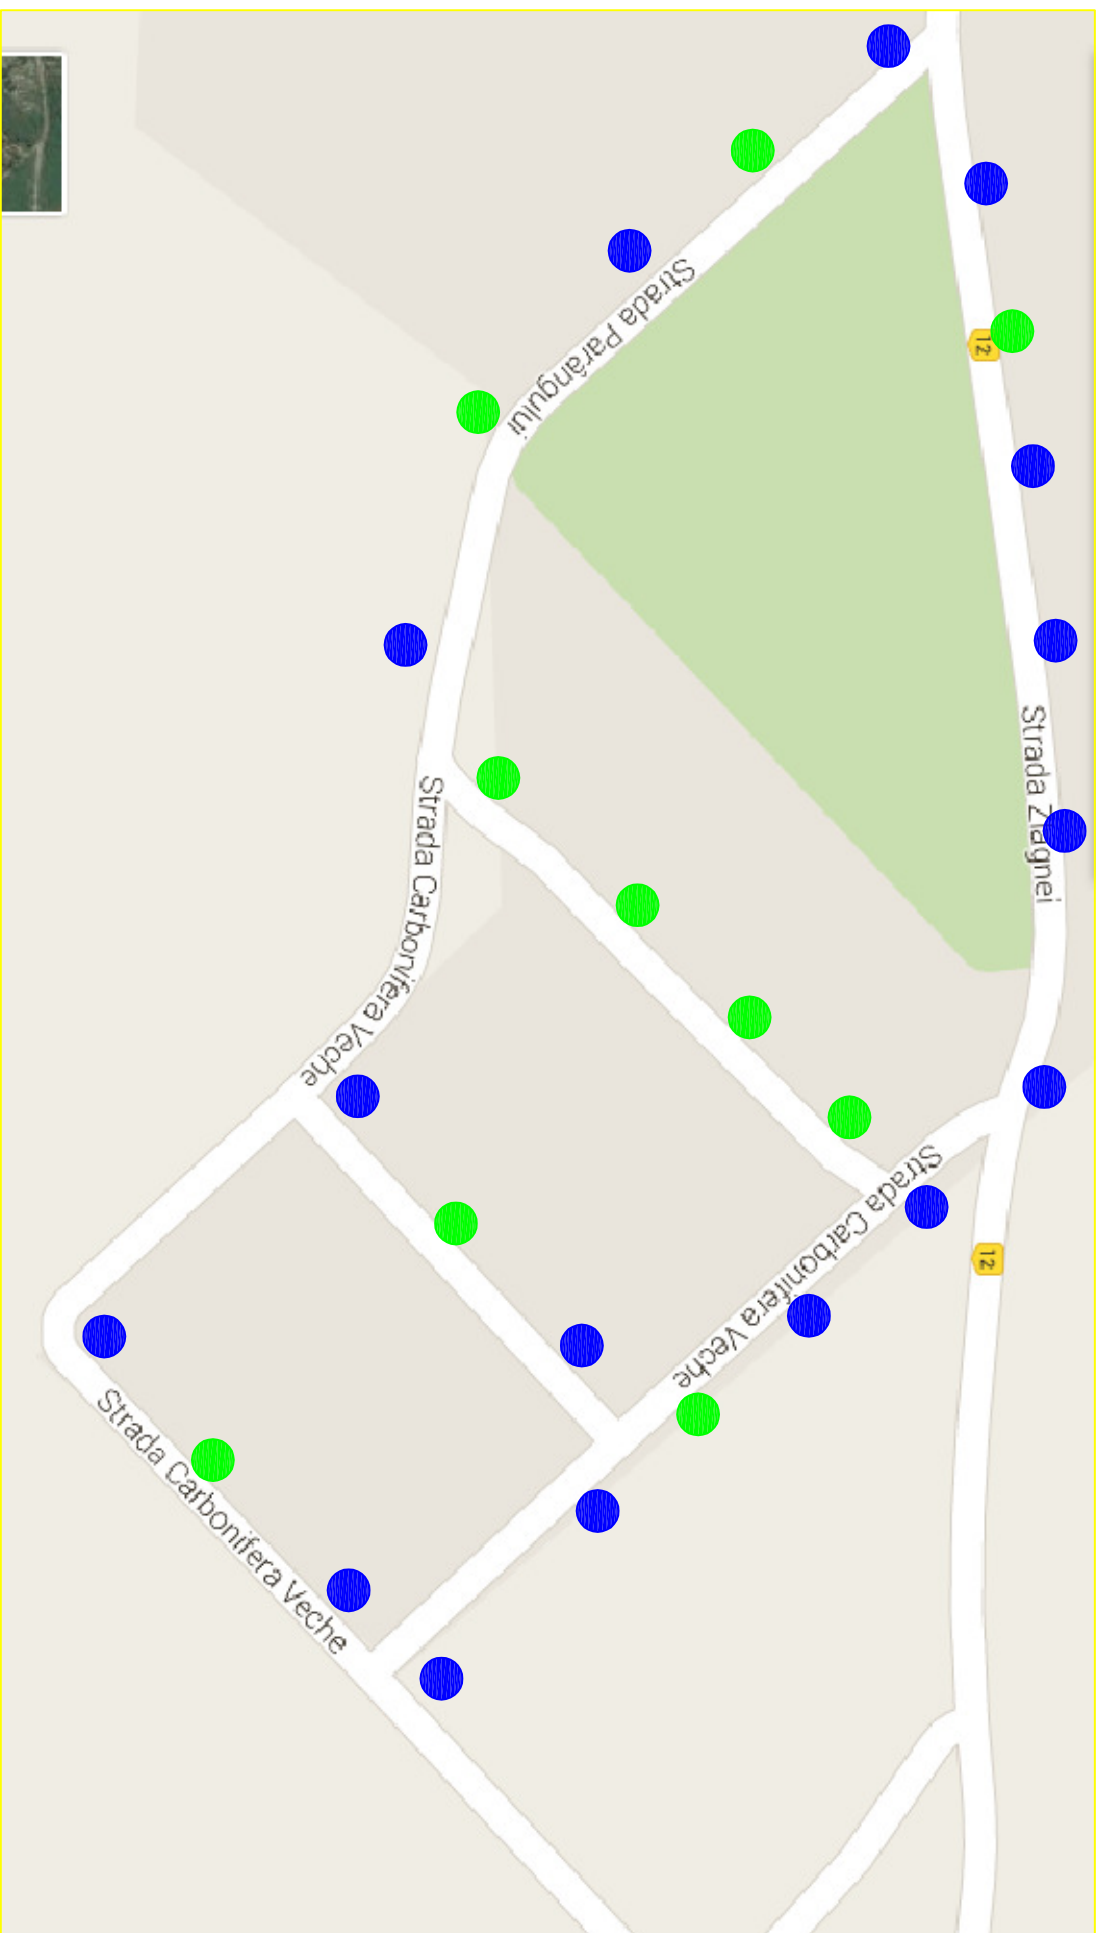

LEGENDA



Stalp neechipat cu sistem electric de iluminat

- 26 buc



Stalp echipat cu corp de iluminat cu lampa de 150 W vapori de mercur

- 10 buc