


SOLUTIA PROPUASA ZONA 3

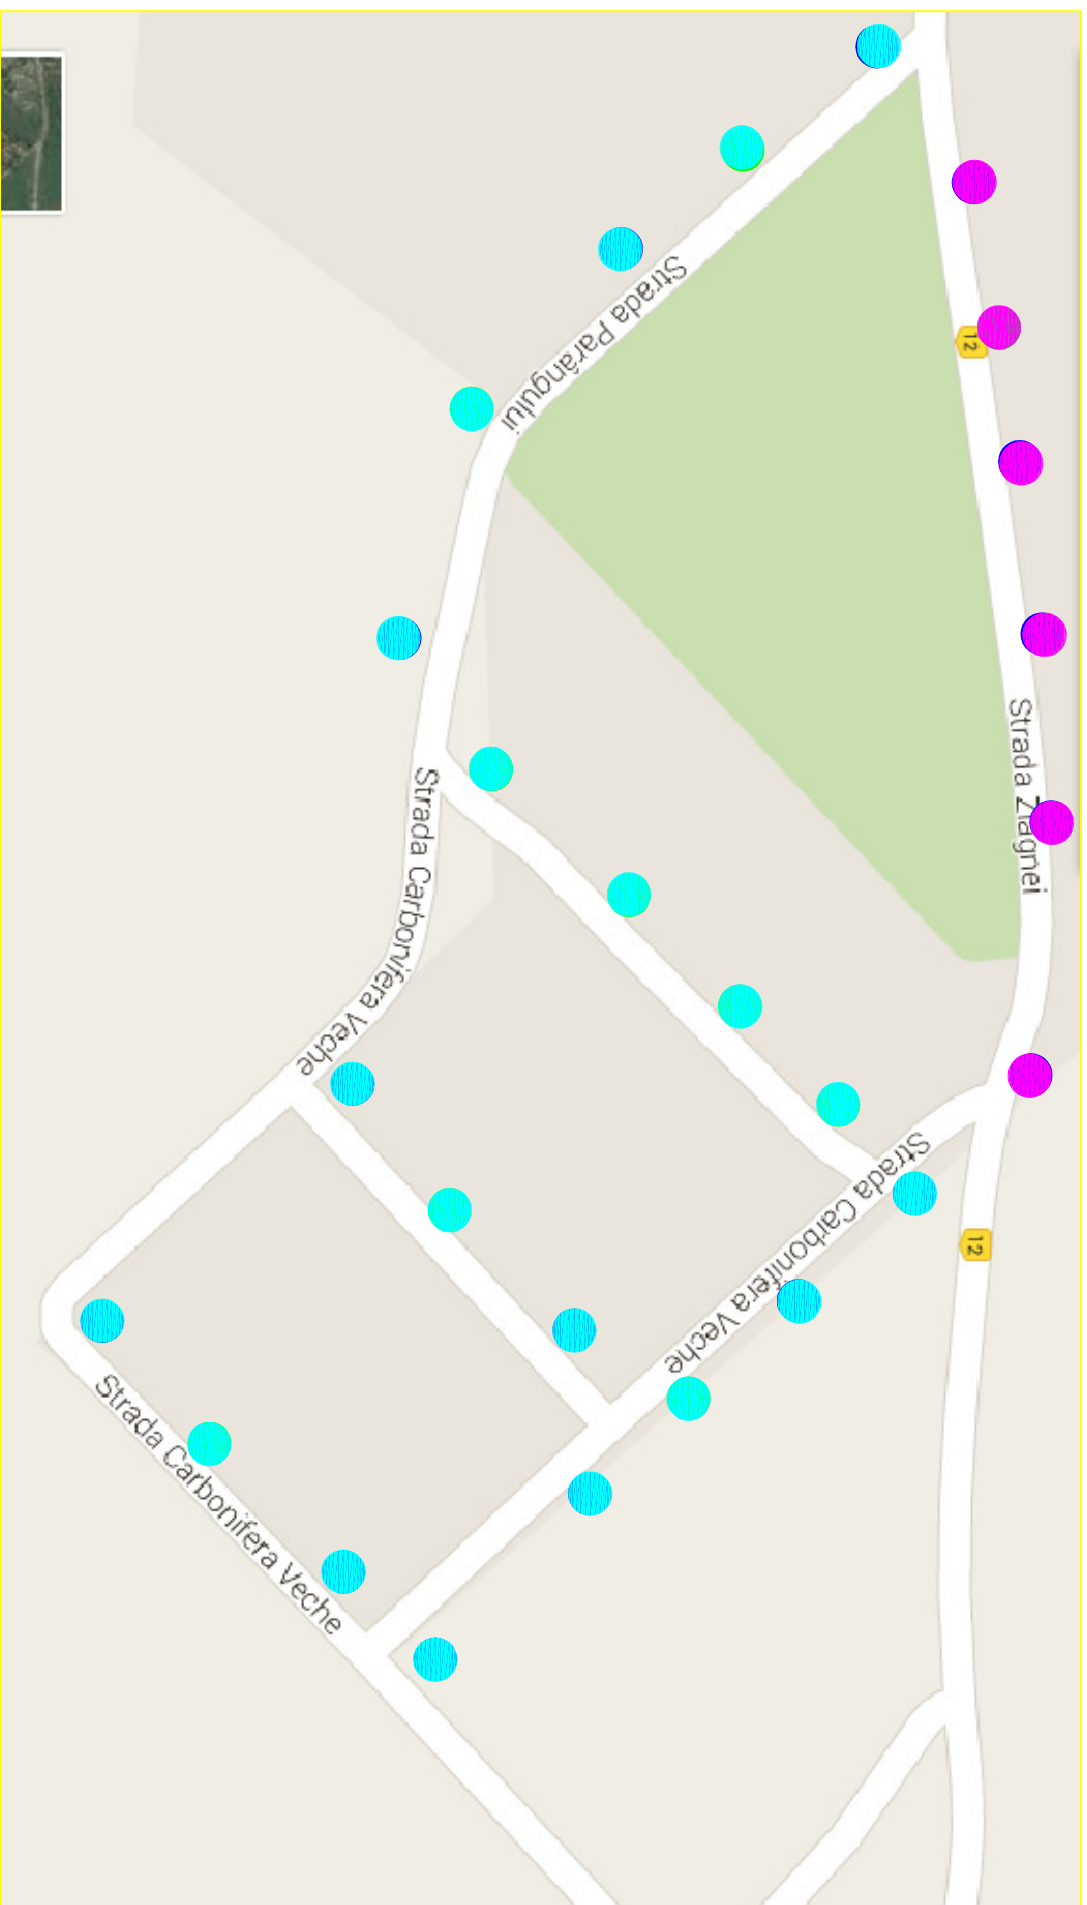

LEGENDA



Echipeare cu corp de iluminat cu LED 70 W

- 6 buc



Echipeare cu corp de iluminat cu LED 42 W

- 20 buc