


P.U.D PLAN URBANISTIC DETALIU


COMPLEX OXFORD- LOCUINTE COLECTIVE

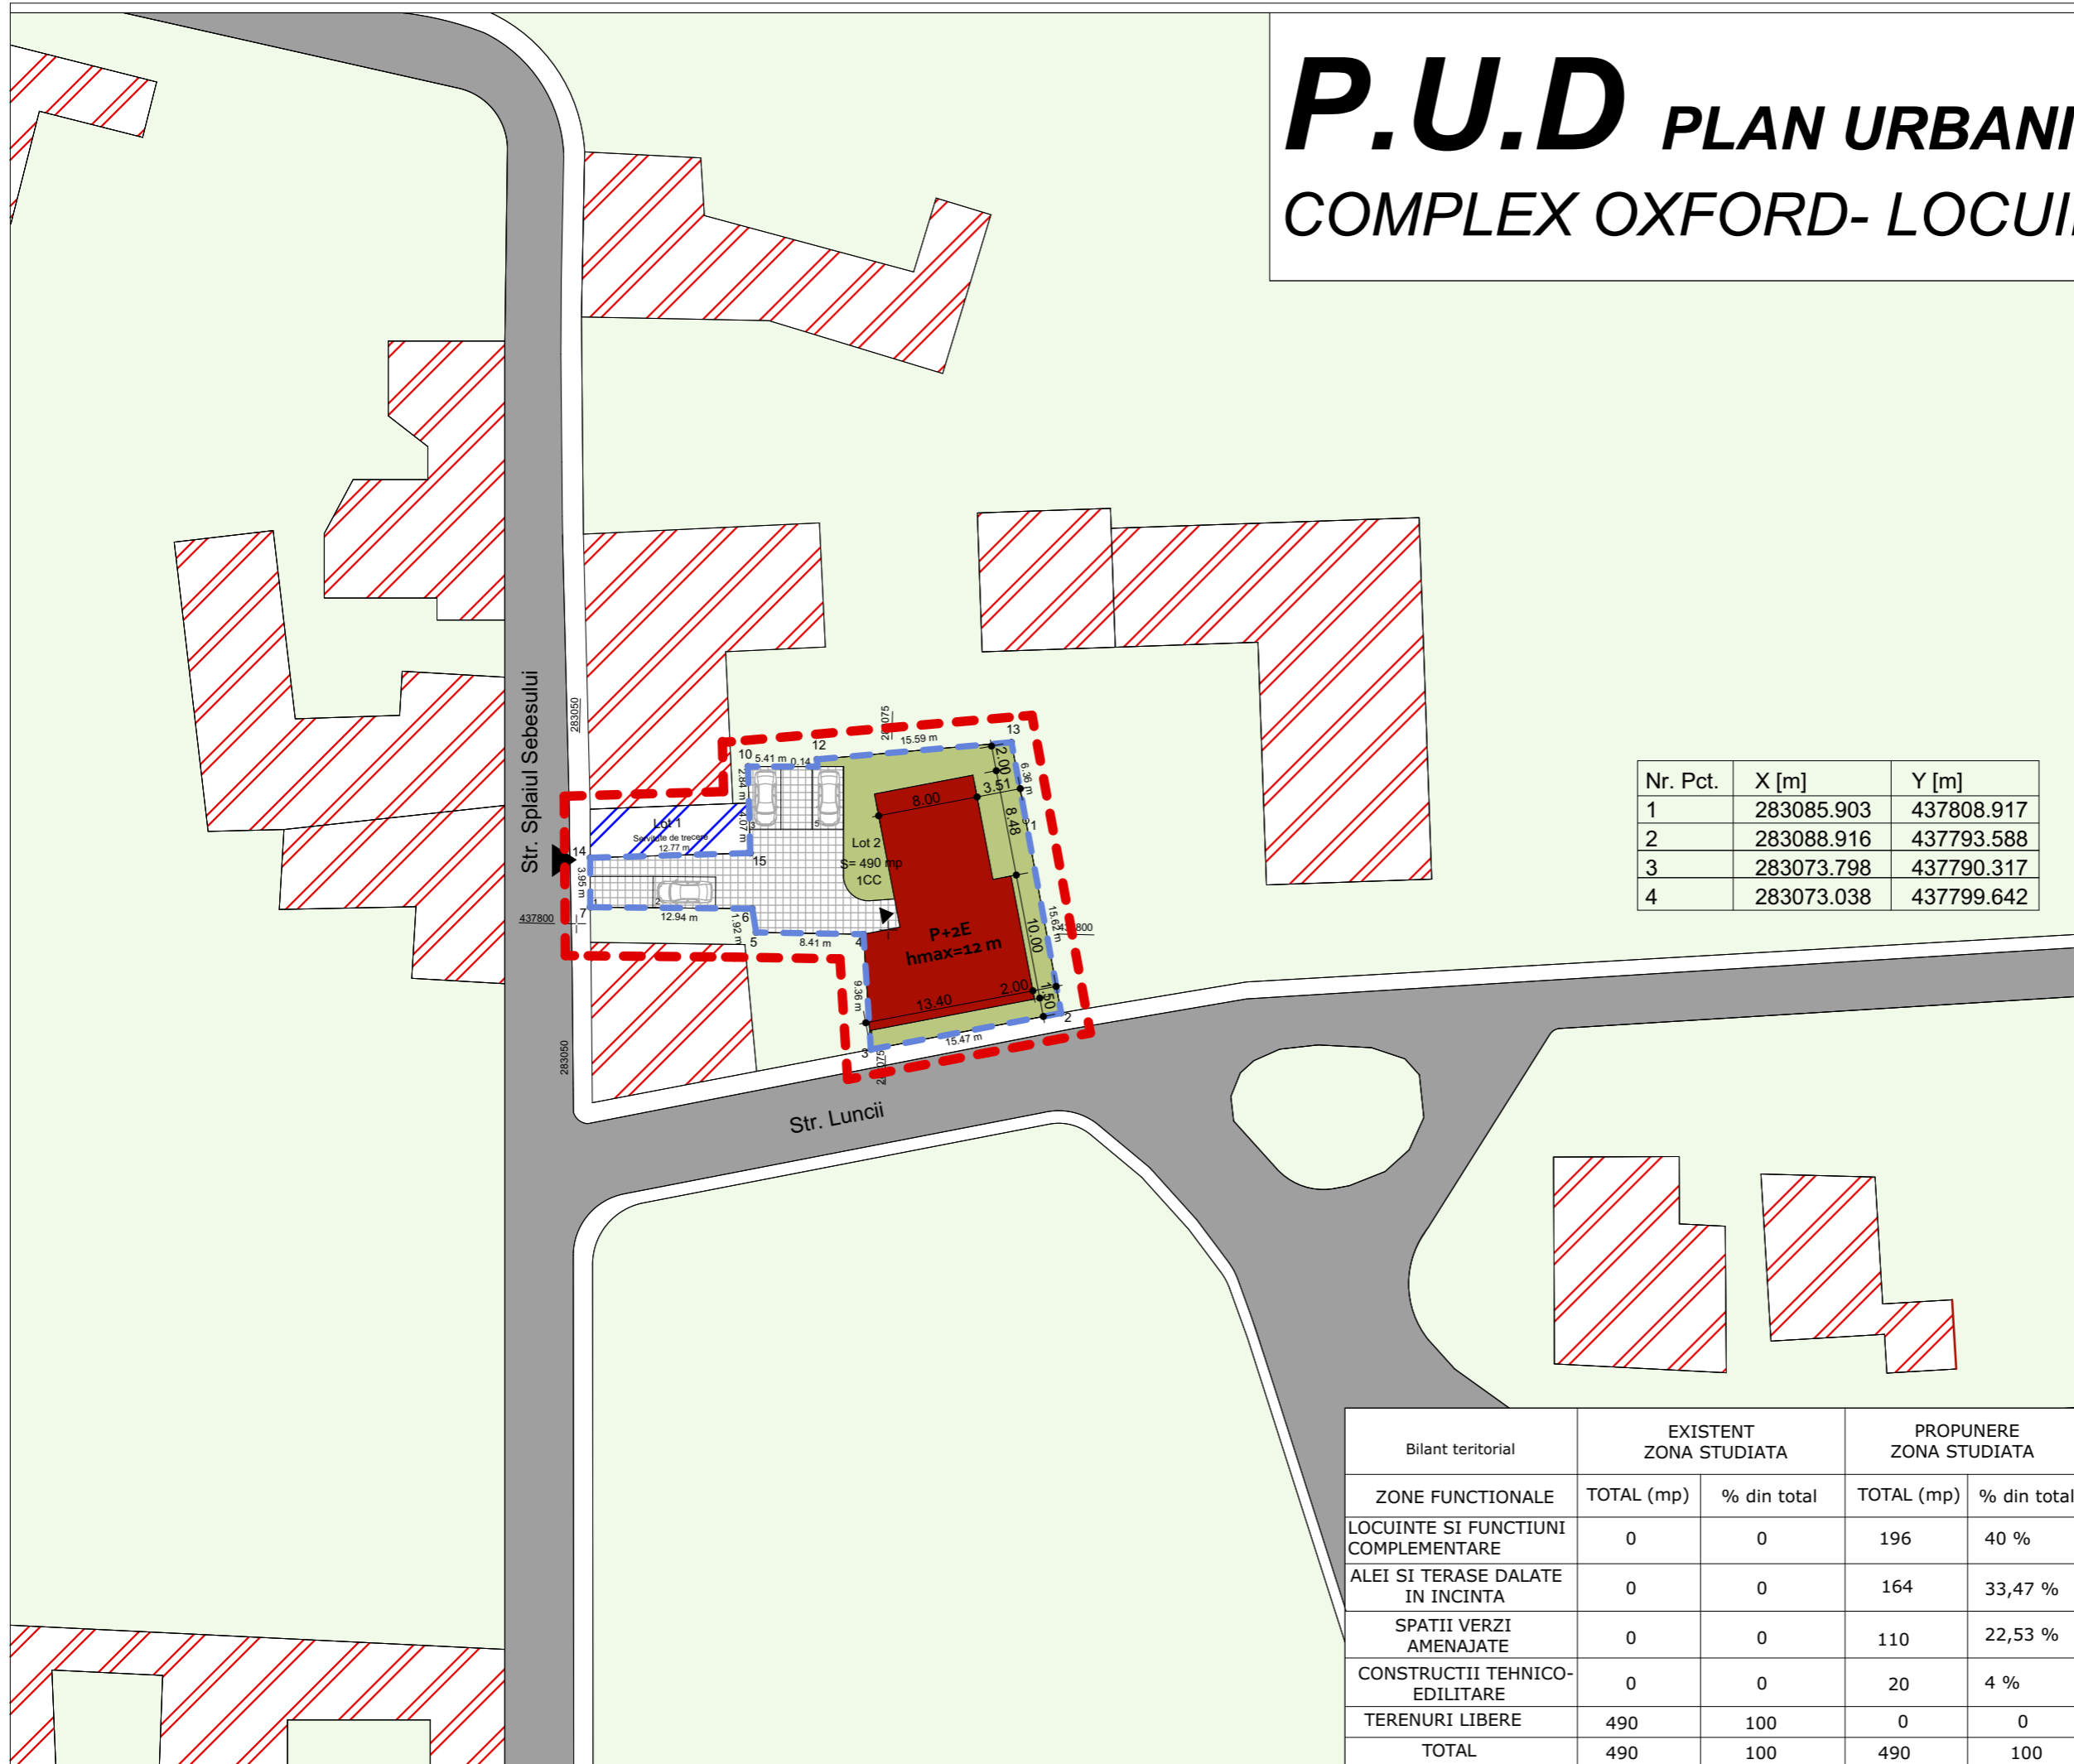

Nr. Pct.	X [m]	Y [m]
1	283085.903	437808.917
2	283088.916	437793.588
3	283073.798	437790.317
4	283073.038	437799.642

LEGENDA

- limita zonei studiate
- limita parcelei studiate
- cai de acces existente amenajate
- trotuar existent
- servitute de trecere
- alei dalate in incinta/parcaje
- constructie nou propusa P+2E
- spatii verzi amenajate
- constructii existente
- terenuri libere neamenajate

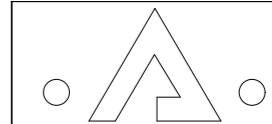

BIROU INDIVIDUAL DE ARHITECTURA
ANA - AURA SERDESNIUC
 CARANSEBES, Str. Avram Iancu Nr. 2D, et. 1
 JUPA, Str. Tibiscum Nr. 33 tel. 0744 66 74 34

Specificatie	Nume	Semnatura
Coordonator	arh. A. SERDESNIUC	
Proiectat	arh. Liane BOLDICI	
Desenat	arh. Liane BOLDICI	
Beneficiar	PASERE MARIAN - ADELIN	
Amplasament	Caransebes, intravilan Splaiul Sebesului FN CF nr.40999 Caransebes	
Titlu proiect	PLAN URBANISTIC DETALIU - COMPLEX OXFORD- - LOCUINTE COLECTIVE -	
Faza	P.U.D	Scara: 1:500
Titlu plansa	REGLEMENTARI URBANISTICE	
Nr. pr./data	426/07.2018	Plansa: 03

Bilant teritorial	EXISTENT ZONA STUDIATA		PROPUNERE ZONA STUDIATA	
	TOTAL (mp)	% din total	TOTAL (mp)	% din total
LOCUINTE SI FUNCTIUNI COMPLEMENTARE	0	0	196	40 %
ALEI SI TERASE DALATE IN INCINTA	0	0	164	33,47 %
SPATII VERZI AMENAJATE	0	0	110	22,53 %
CONSTRUCTII TEHNICO-EDILITARE	0	0	20	4 %
TERENURI LIBERE	490	100	0	0
TOTAL	490	100	490	100