



P.U.D PLAN URBANISTIC DETALIU

COMPLEX MOREST- LOCUINTE COLECTIVE

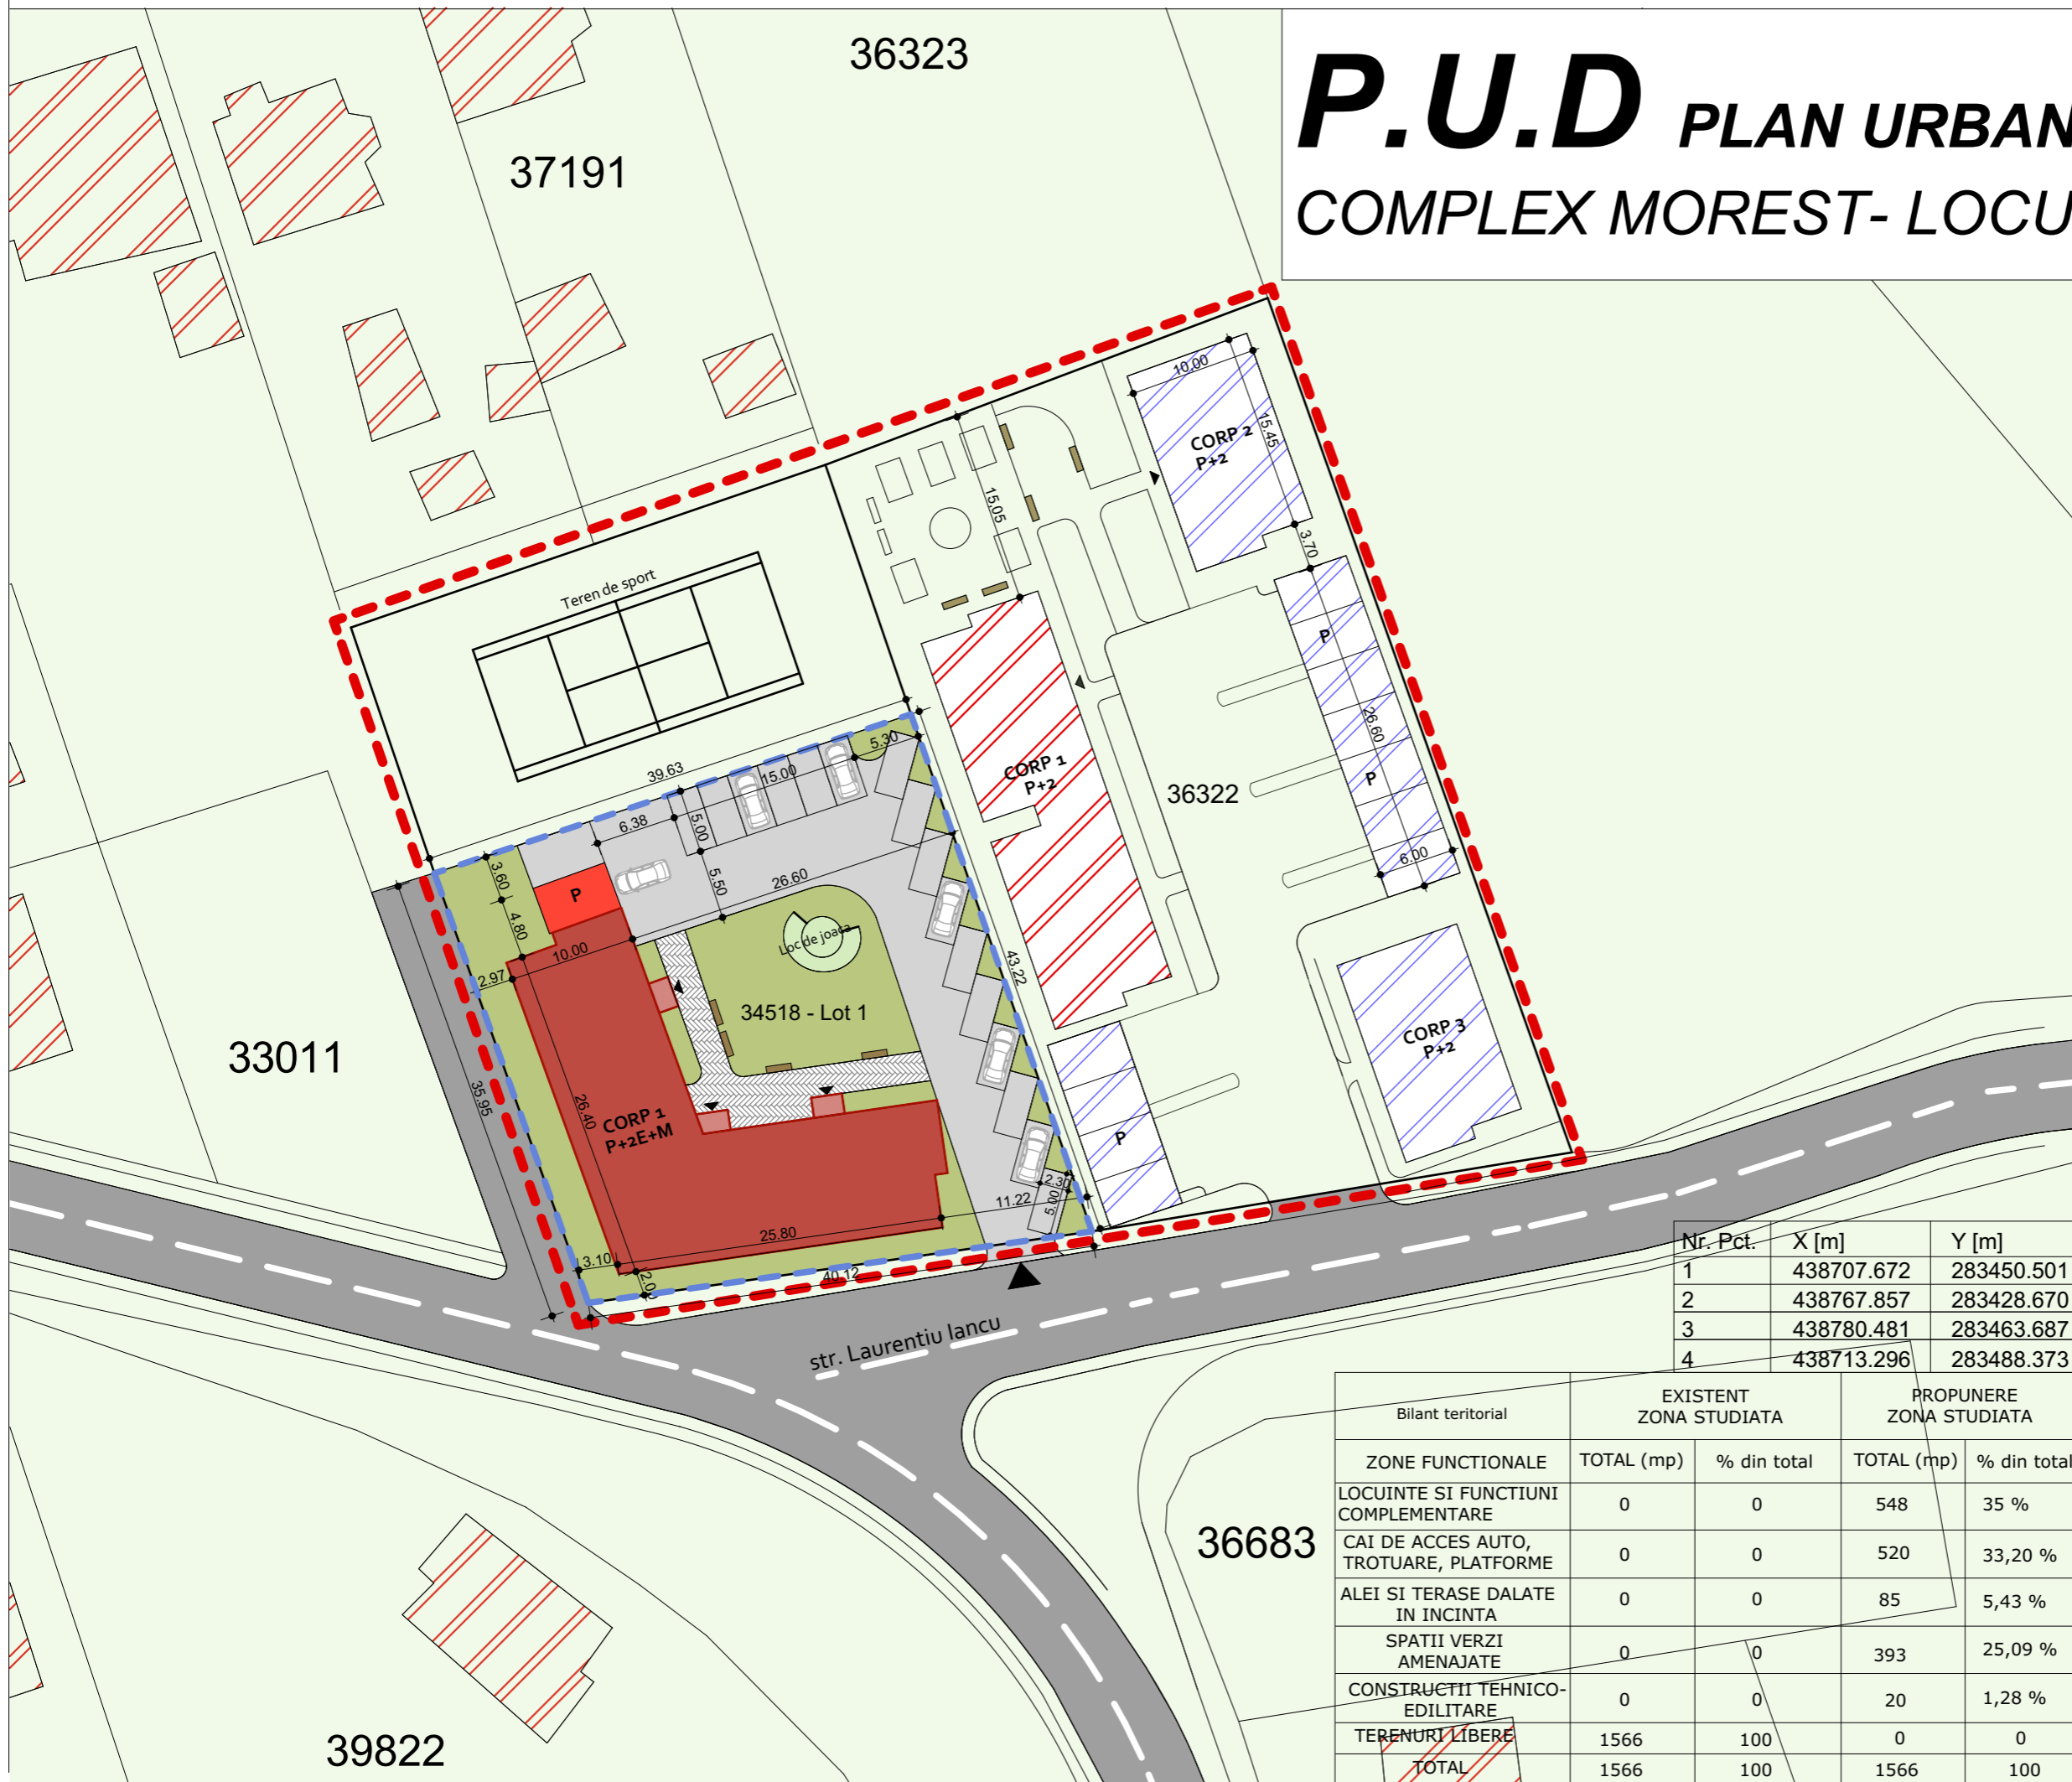

LEGENDA

- limita zonei studiate
- limita parcelei studiate
- cai de acces propuse spre amenajare
- trotuar propus
- alei dalate in incinta
- zone verzi amenajate
- loc de joaca pt copii
- terenuri libere neamenajate
- alei carosabile in incinta
- constructii nou propuse P+2+M
- constructii nou propuse P
- constructii existente
- c-tii in curs de realizare
- parcaje auto propuse

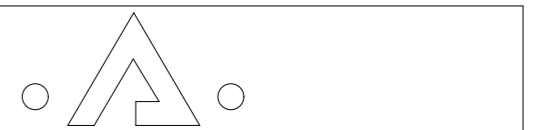

BIROU INDIVIDUAL DE ARHITECTURA
ANA - AURA SERDESNIUC

CARANSEBES, Str. Avram Iancu Nr. 2D, et. 1
 JUPA, Str. Tibiscum Nr. 33 tel. 0744 66 74 34

Nr. Pct.	X [m]	Y [m]
1	438707.672	283450.501
2	438767.857	283428.670
3	438780.481	283463.687
4	438713.296	283488.373

Bilant teritorial	EXISTENT ZONA STUDIATA		PROPUNERE ZONA STUDIATA	
	TOTAL (mp)	% din total	TOTAL (mp)	% din total
LOCUINTE SI FUNCTIUNI COMPLEMENTARE	0	0	548	35 %
CAI DE ACCES AUTO, TROTUARE, PLATFORME	0	0	520	33,20 %
ALEI SI TERASE DALATE IN INCINTA	0	0	85	5,43 %
SPATII VERZI AMENAJATE	0	0	393	25,09 %
CONSTRUCTII TEHNICO-EDILITARE	0	0	20	1,28 %
TERENURI LIBERE	1566	100	0	0
TOTAL	1566	100	1566	100

Specificatie	Nume	Semnatura
Coordonator	arh. A. SERDESNIUC	
Proiectat	arh. Liane BOLDICI	
Desenat	arh. Liane BOLDICI	
Beneficiar	SC Morest Construct M.R.I S.R.L	
Amplasament	Caransebes, str. Laurentiu Iancu FN CF nr. 40717 Caransebes - intravilan Caransebes	
Titlu proiect	PLAN URBANISTIC DETALIU - COMPLEX MOREST- LOCUINTE COLECTIVE -	
Faza	P.U.D	Scara: 1:500
Titlu plansa	REGLEMENTARI URBANISTICE	
Nr. pr./data	413/02.2018	Plansa: 03